



1

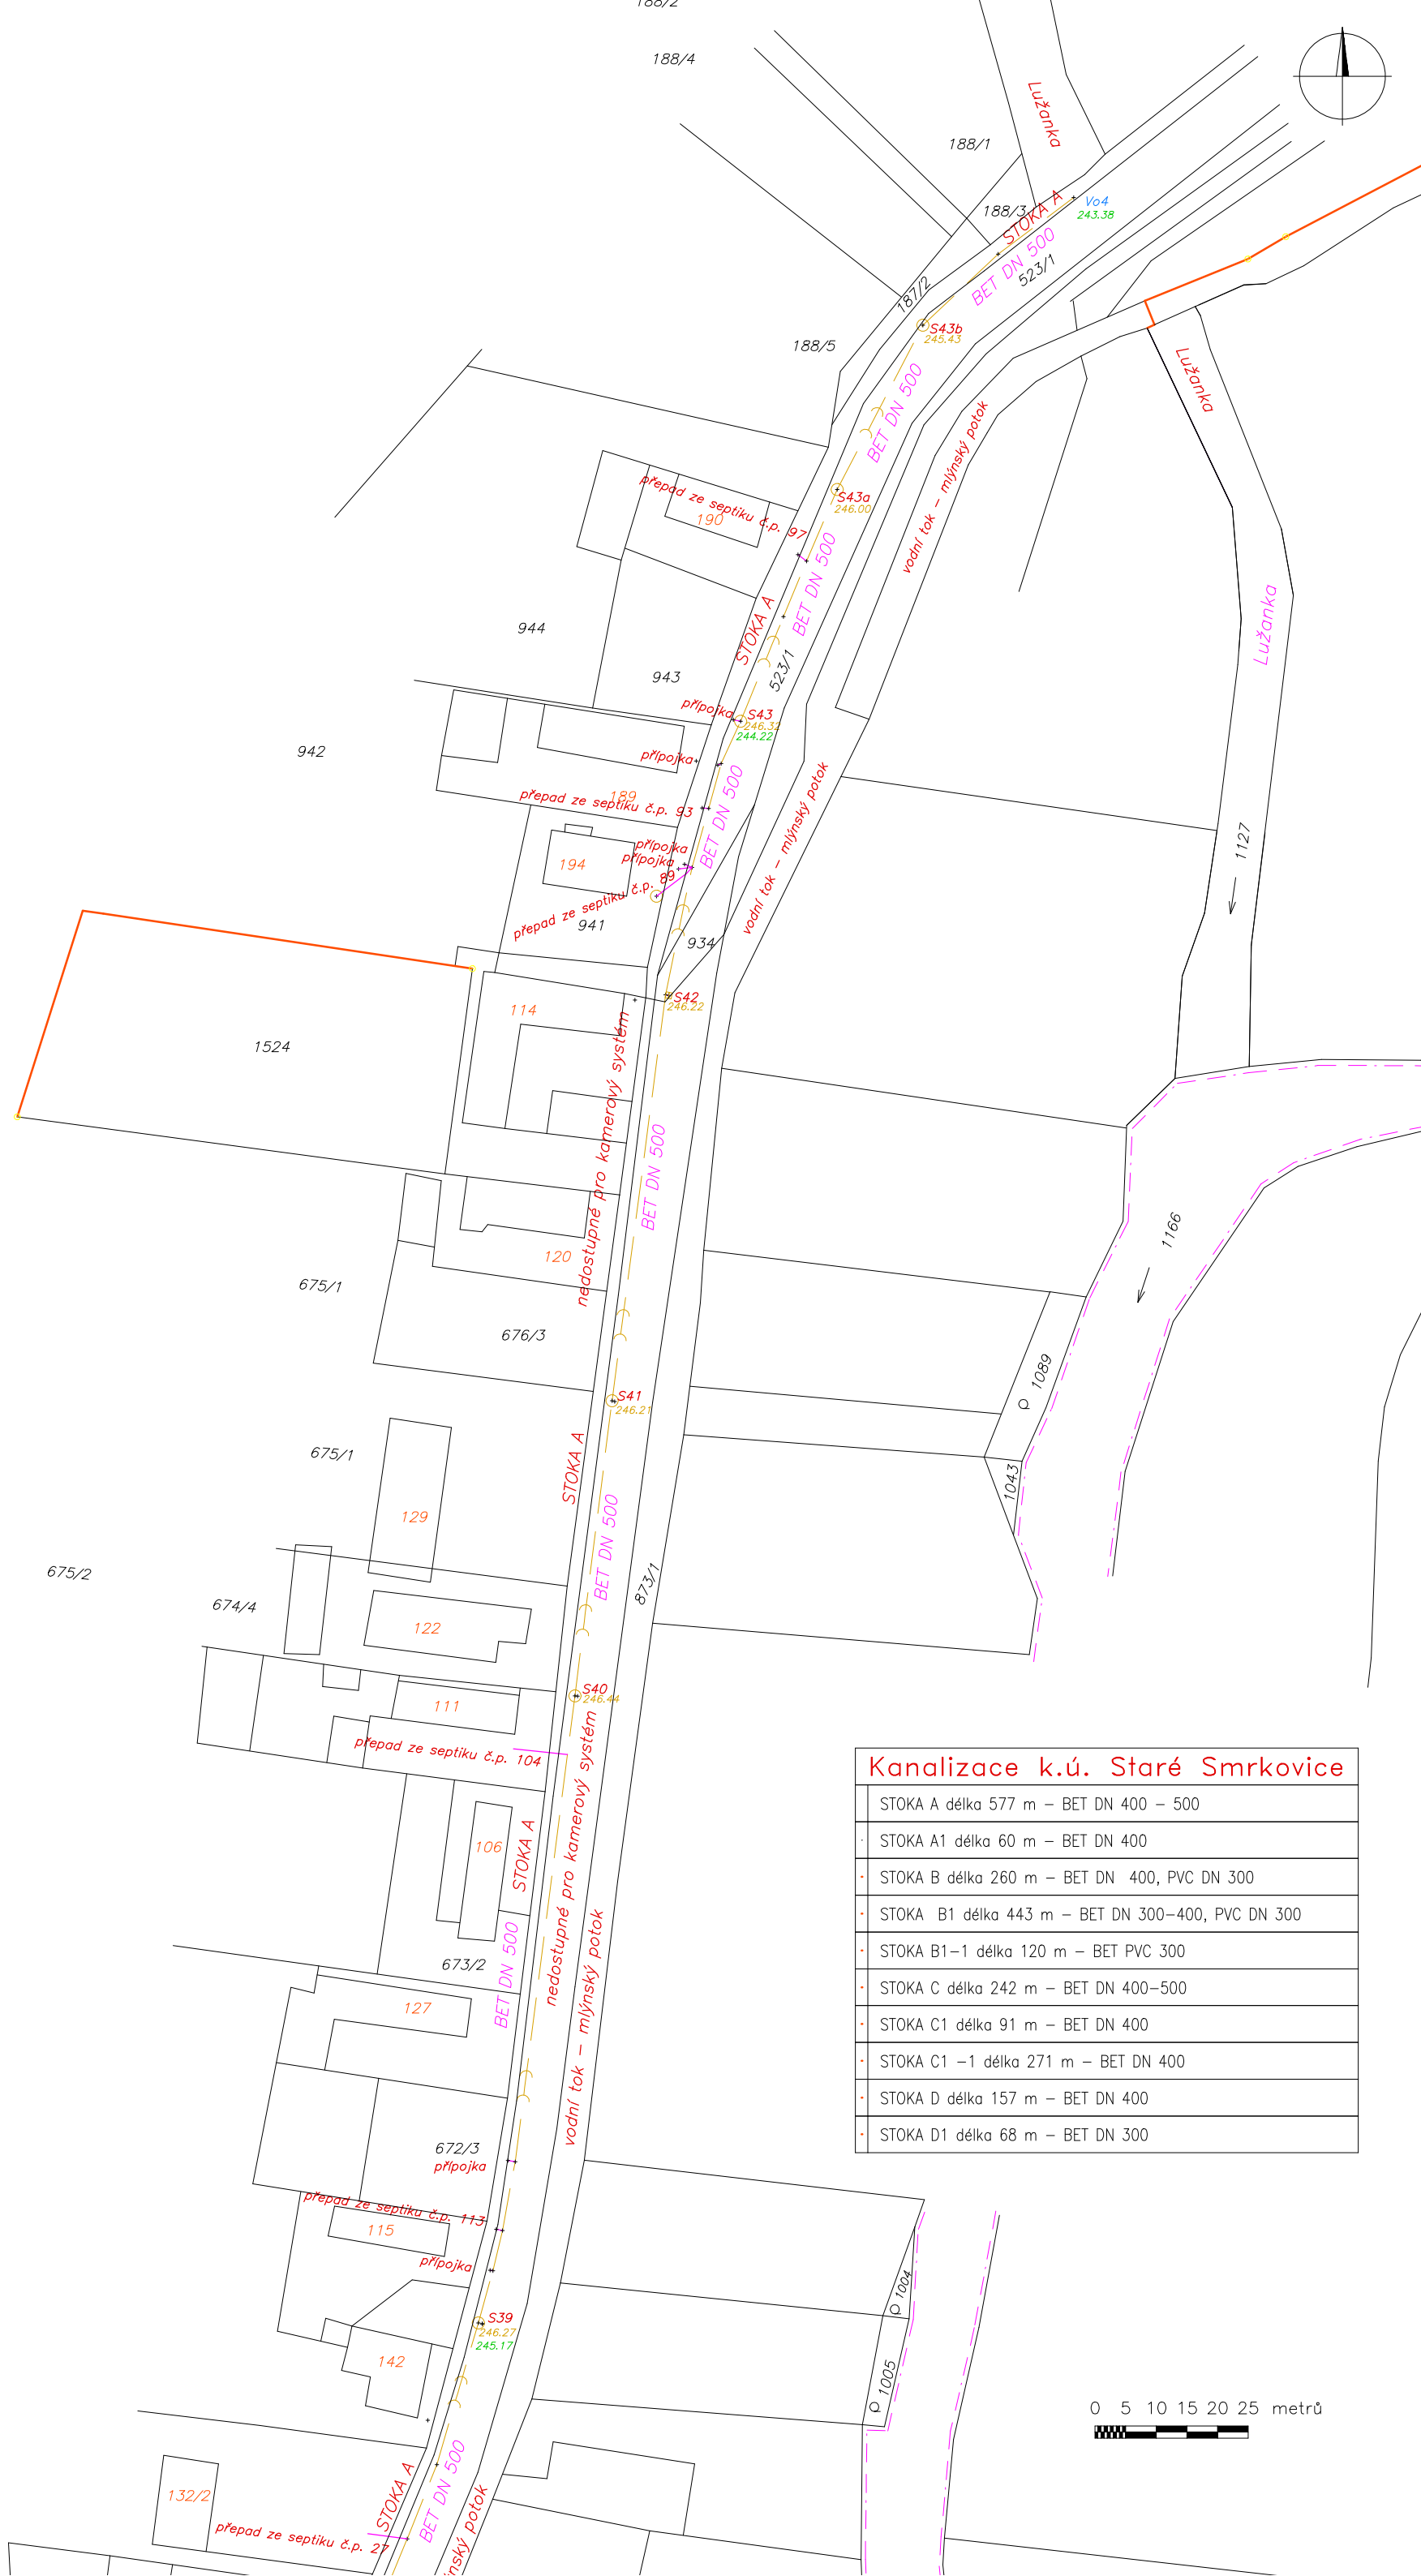

Kanalizace k.ú. Staré Smrkovice	
·	STOKA A délka 577 m – BET DN 400 – 500
·	STOKA A1 délka 60 m – BET DN 400
·	STOKA B délka 260 m – BET DN 400, PVC DN 300
·	STOKA B1 délka 443 m – BET DN 300–400, PVC DN 300
·	STOKA B1–1 délka 120 m – BET PVC 300
·	STOKA C délka 242 m – BET DN 400–500
·	STOKA C1 délka 91 m – BET DN 400
·	STOKA C1 – 1 délka 271 m – BET DN 400
·	STOKA D délka 157 m – BET DN 400
·	STOKA D1 délka 68 m – BET DN 300

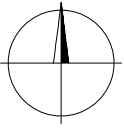