


4

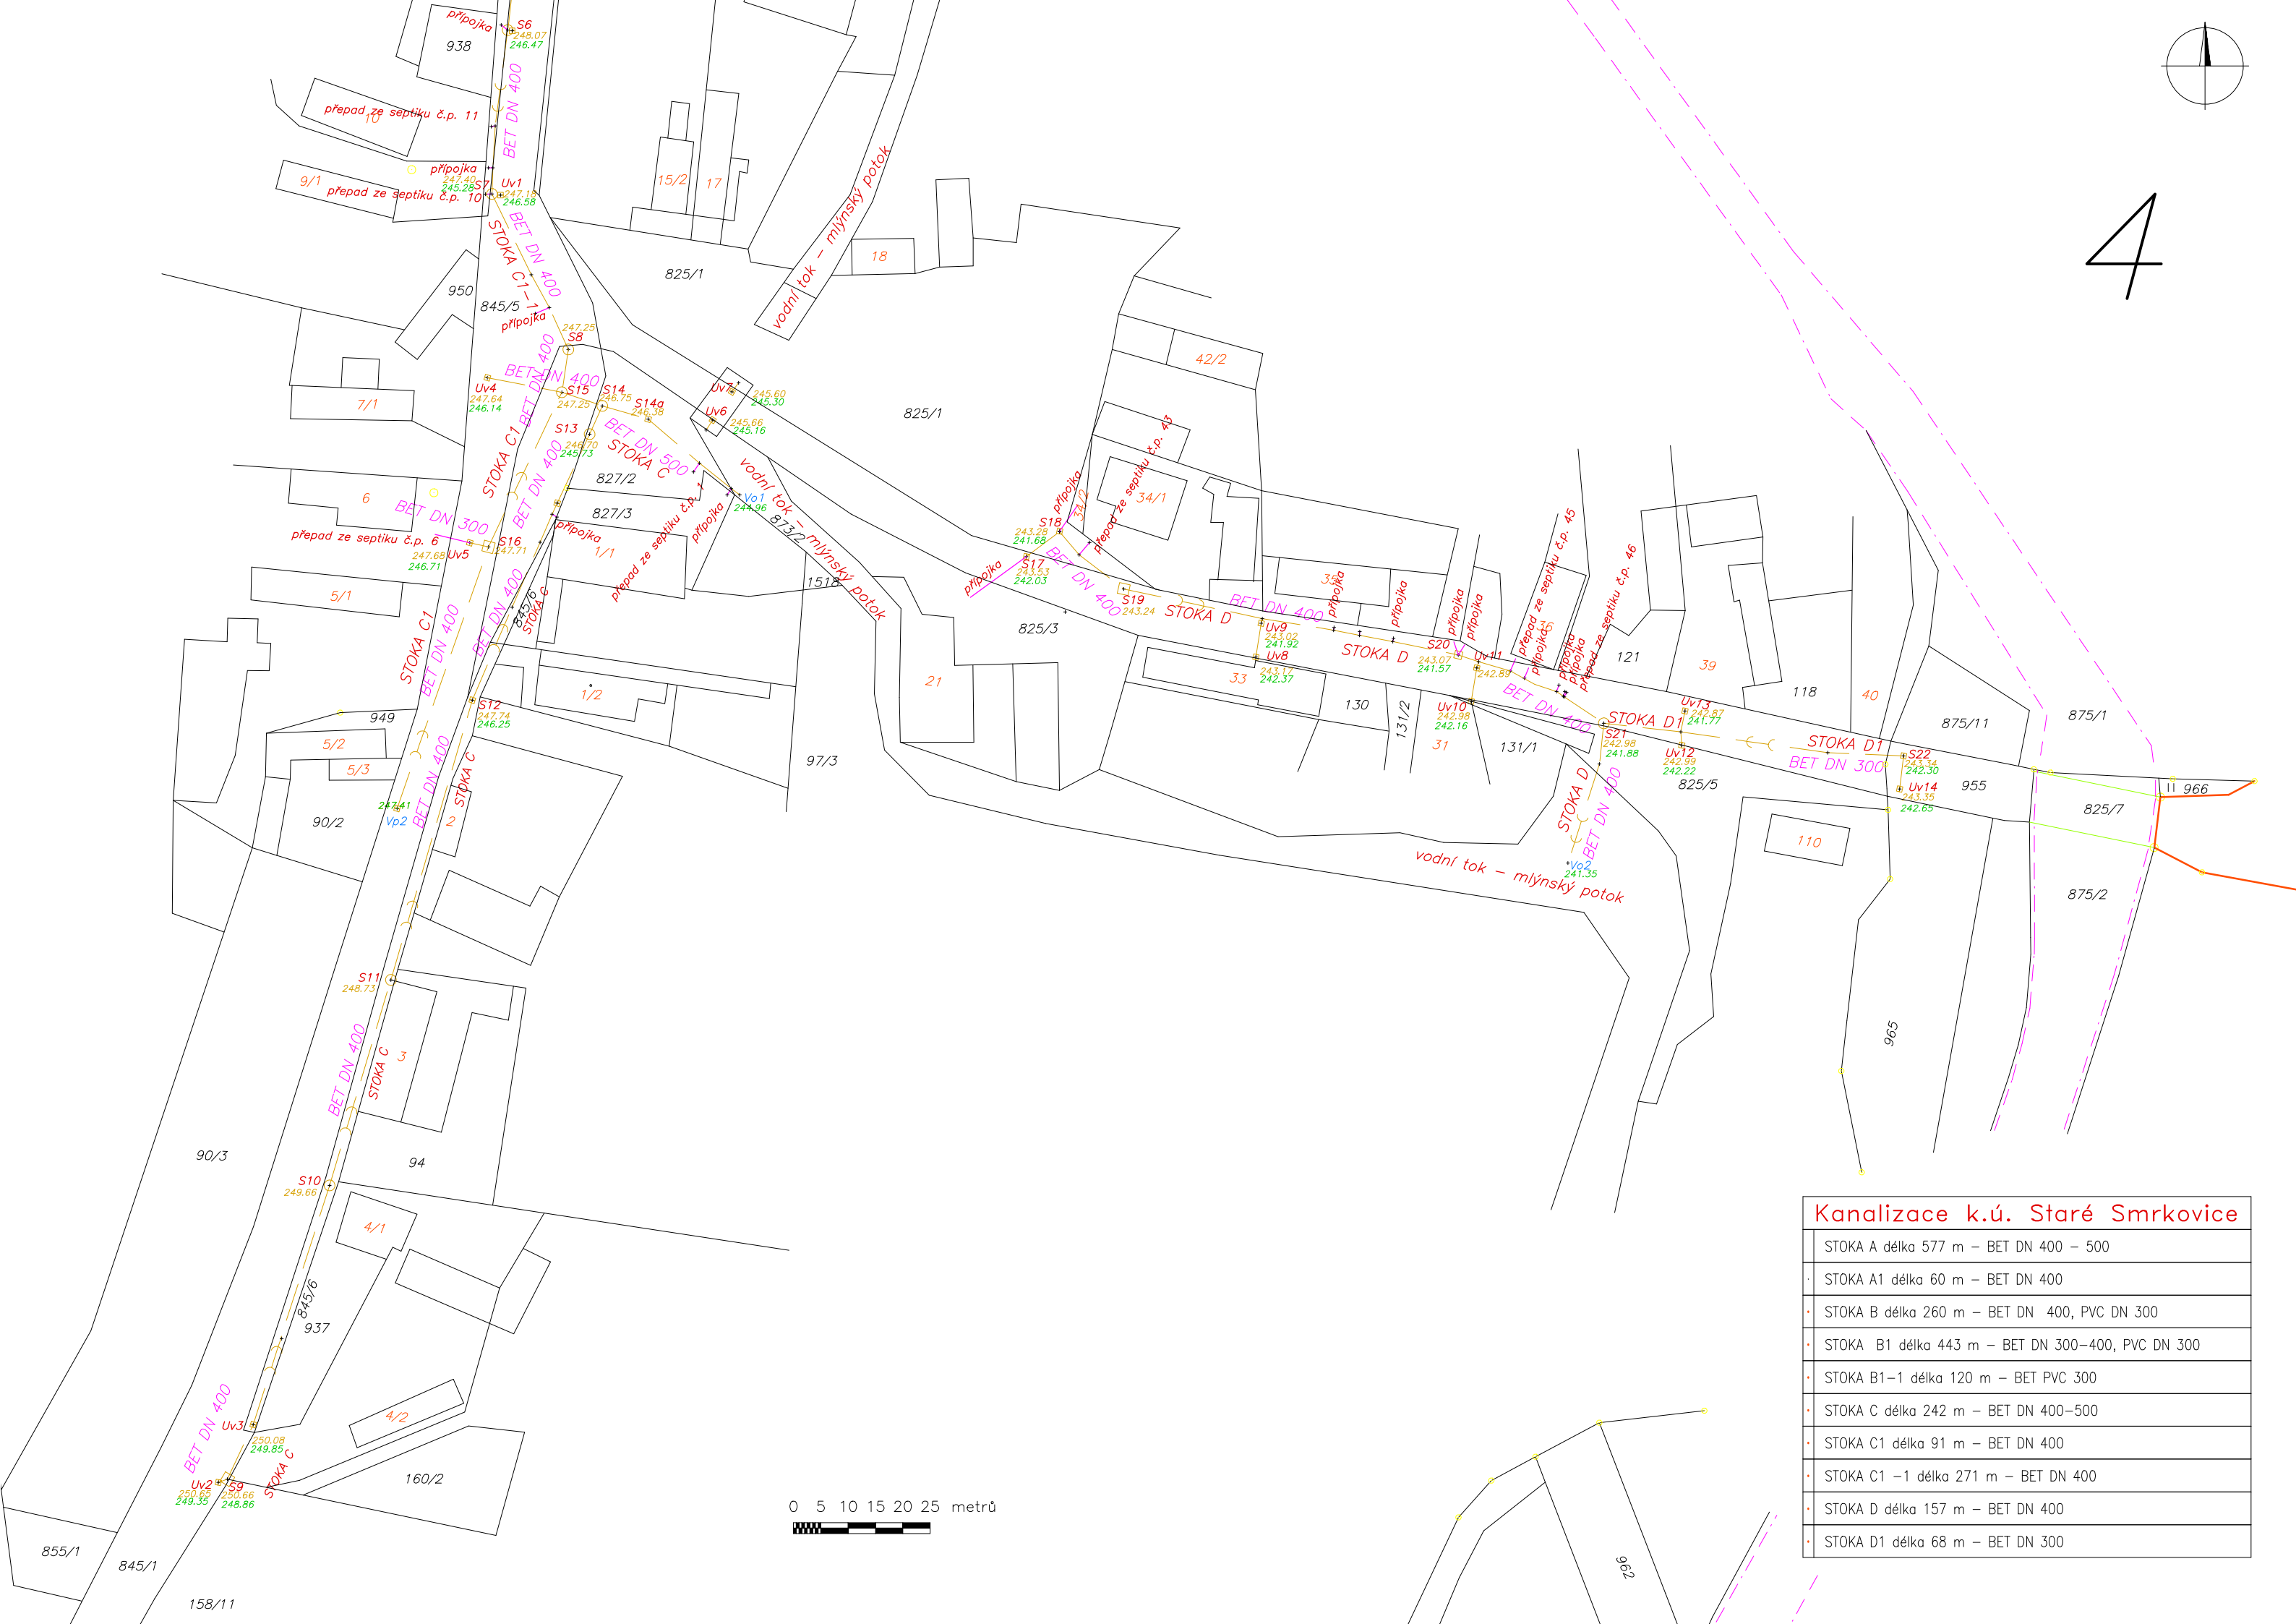

Kanalizace k.ú. Staré Smrkovice	
•	STOKA A délka 577 m – BET DN 400 – 500
•	STOKA A1 délka 60 m – BET DN 400
•	STOKA B délka 260 m – BET DN 400, PVC DN 300
•	STOKA B1 délka 443 m – BET DN 300–400, PVC DN 300
•	STOKA B1–1 délka 120 m – BET PVC 300
•	STOKA C délka 242 m – BET DN 400–500
•	STOKA C1 délka 91 m – BET DN 400
•	STOKA C1 –1 délka 271 m – BET DN 400
•	STOKA D délka 157 m – BET DN 400
•	STOKA D1 délka 68 m – BET DN 300

